


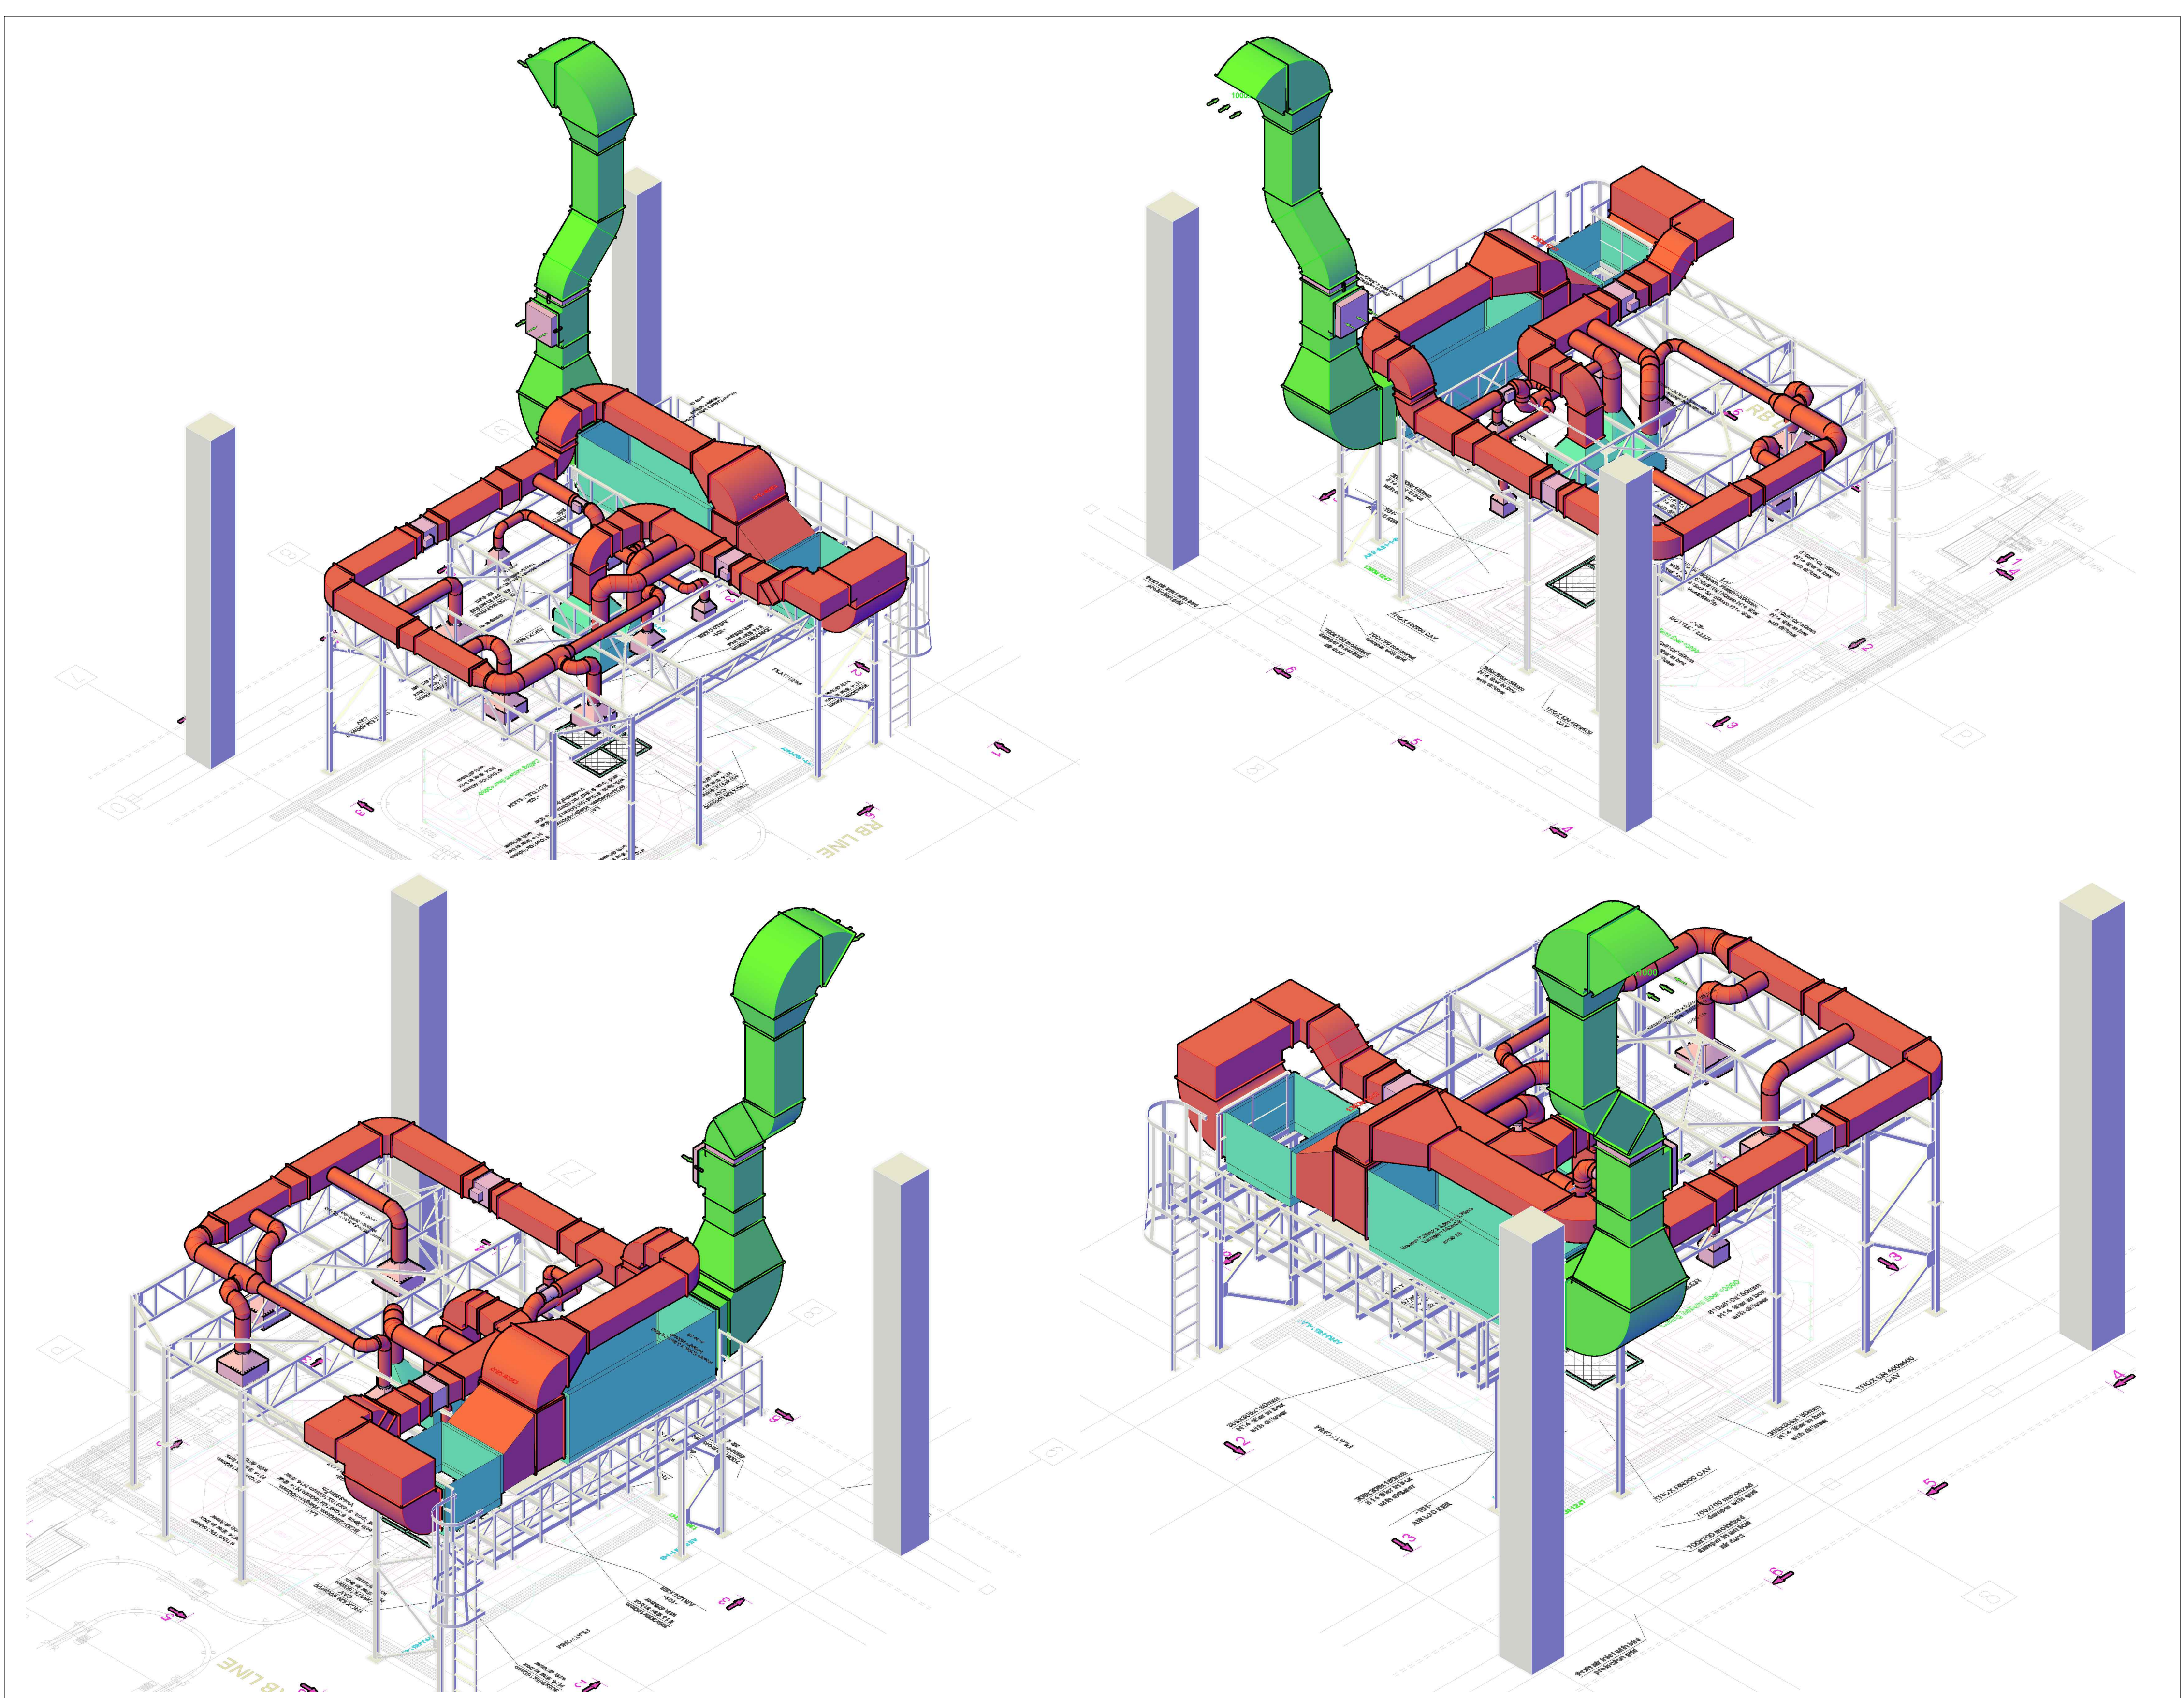

3.	AS BUILT	-	Kovács Béla	
2.	FOR CONSTRUCTION	-	Kovács Béla	
1.	FIRST DRAFT	05.10.2016.	Kovács Béla	
No.	Name of modification	Date	Performed by	Signature
Status, Name	Date	Signature	Title: URB TUBORG ILFOV, ROMANIA Clean area and HVAC RB-1 System: SYSTEM RB-1 AIR DUCT AXONOMETRIC VIEWS No. of drawing: KO-URBB-RB1-HVAC-04.06. No. of issue: 1st Scale: N/A Type of plan: Preliminary KONTENT Korlátolt Felelősségű Társaság Debrecen 4030 Bertai u. 7. Tel.: 52-530072, 52-530073, Fax.: 52-530074 E-mail: kontent@kontent.hu	
Designer: Bánhalmi János G-09-0348				
Approved by:				
Approved by:				
Approved by:				